


YADUNANDAN INFRA-TECH Pvt.Ltd.

Proposed Layout Plan At Narauna Kakori Road Lucknow.

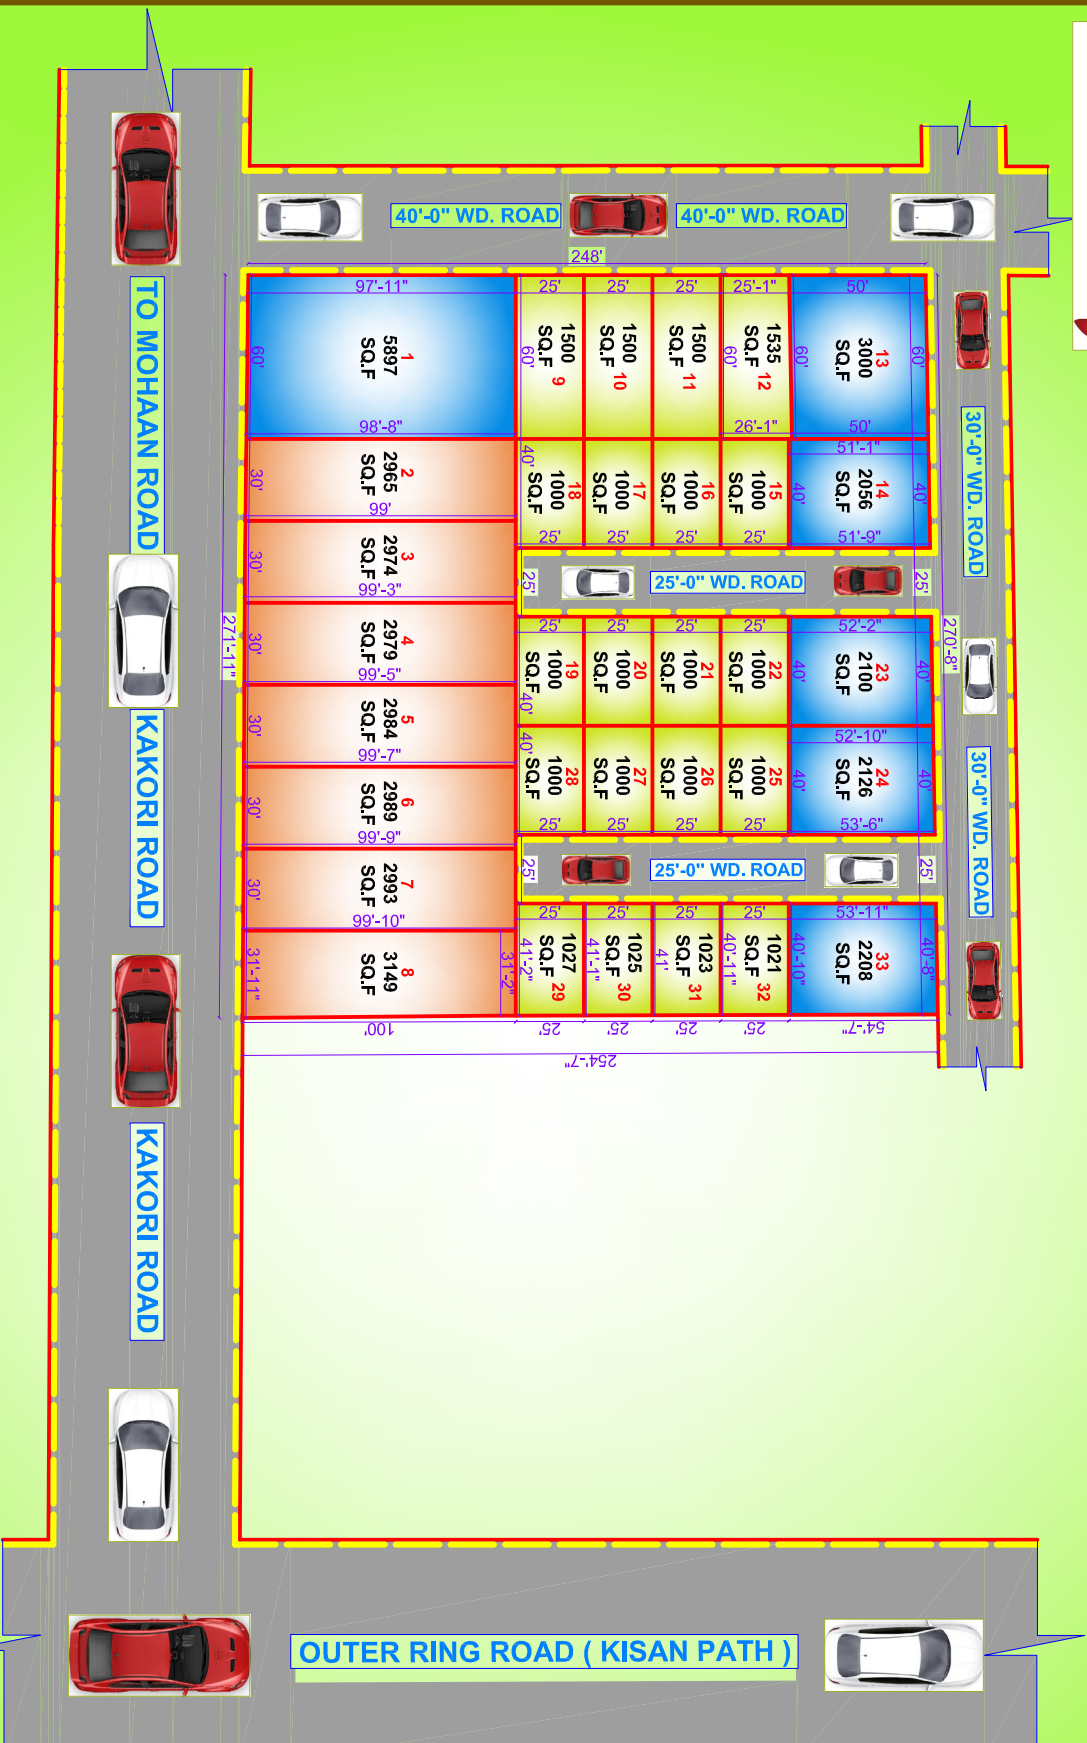

AREA STATEMENT

TOTAL LAND AREA = 68196 SQ.FT
 TOTAL PLOT'S AREA = 60551 SQ.FT
 AREA OF ROAD = 7645 SQ.FT
 TOTAL NO. OF PLOTS= 33 Nos.

